


INDEX TO SHEETS F.A.P. No. 127-H (I)

SHEET	DESCRIPTION	DWG.	STA.
1	Title Sheet		
2A	Typical Section (Rein. Details)		
3	Plan and Profile		
4-17	Extension to Logan River Br.	D-393	492+18.3
18	Handrail Details	V-82'S	"
19	F.A.P. & R/W Markers	J-391-R	

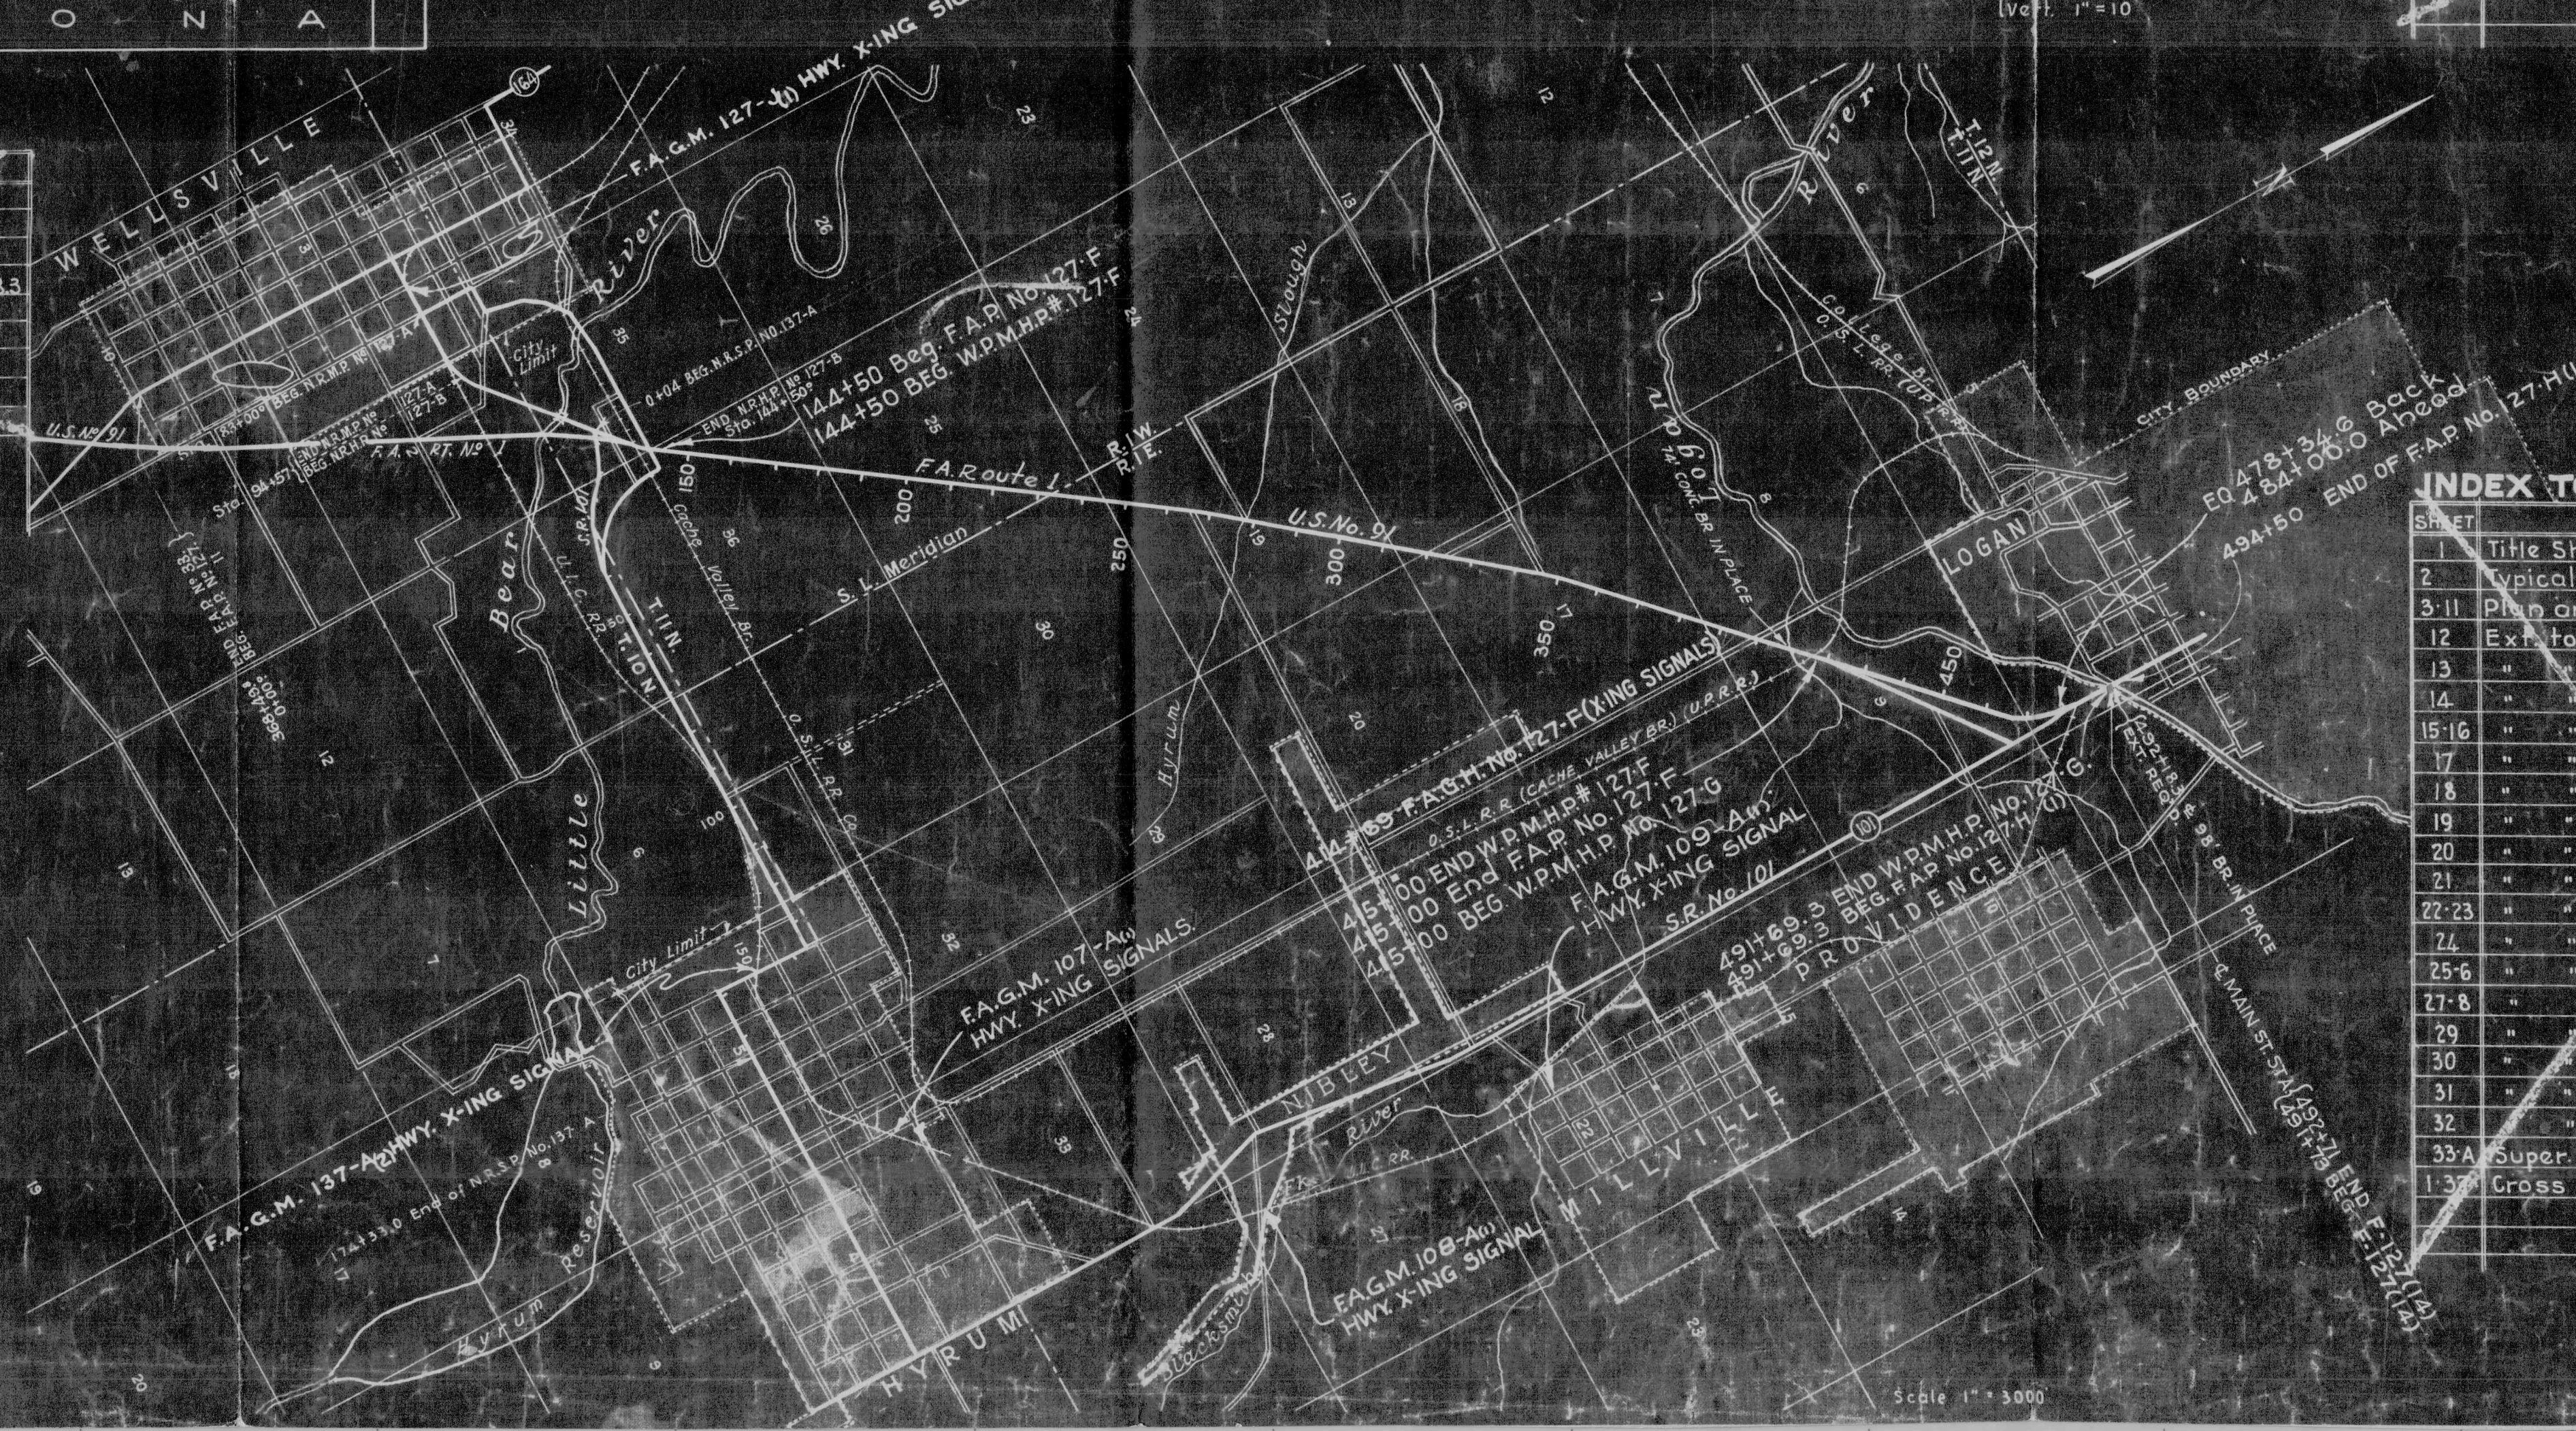

INDEX TO SHEETS W.P.M.H. # 127-F

SHEET	DESCRIPTION	DRAW.	STATION
1	Title Sheet		
2	Typical Sections		
3-11	Plan and Profile		
12	Ext. to 3' x 2' x 27' Conc. Box	E-501	144+62
13	" " 4' x 2' x 29' " "	E-492	149+55
14	" " 6' x 5' x 31' " "	E-2324L1089	197+10
15-16	" " 3' x 2' x 29' " " Syg.	E-501	199+02
17	" " 8' x 3' x 32' " " Box	E-494	209+48
18	" " 7' x 3' x 26' " "	E-2324L1701	237+04
19	" " 4' x 3' x 26' " "	E-2324L159	253+43
20	" " 5' x 1' x 3' " "	E-2324L1604	270+69
21	" " 6' x 4' x 30' " "	E-2324L165	296+02
22-23	" " 2' x 1' x 32' " "	E-496	317+47
24	" " 4' x 2' x 26' " "	E-2324L167	327+82
25-6	" " 2' x 1' x 26' " " Syg.	E-499	337+89
27-8	" " 3' x 3' x 26' " "	E-497	339+83
29	" " 2' x 2' x 26' " "	E-2324L1723	350+71
30	" " 2' x 3' x 77' " "	E-324L174	354+17
31	" " 2' x 2' x 26' " "	E-2324L164	359+83
32	" " 7' x 3' x 26' " "	E-2324L175	398+61
33-A	Super. and widen curves	J-343-R	
1-37	Cross Sections		

INDEX TO SHEETS N.R.S.P. NO. 137-A

SHEET	DESCRIPTION	DRAWING NO.	STATION
1	Title Sheet		
2	Typical Section	Type "W-1"	
3-8	Plan & Profile		
9-A	Super. & Widen Curves	J-343-R	
9-B	F.A.P. & R/W Markers	J-391-R	
1-10	Cross Sections		

APPROVED JANUARY 1950
STATE ROAD COMMISSION OF UTAH

W. L. Anderson
ASSIST. CHIEF ENGR.

RECOMMENDED FOR APPROVAL DATE

DISTRICT ENGINEER
BUREAU OF PUBLIC ROADS
DEPARTMENT OF COMMERCE

APPROVED DATE

DIVISION ENGINEER
BUREAU OF PUBLIC ROADS
DEPARTMENT OF COMMERCE

Scale 1" = 3000'

PLAN	SURVEYED	BY	DATE
NOTE BOOK	ALIGNED	F. D. Miles	1935
62276	CHECKED	F. B. Stullman	"
	PT. OF WAY CHECKED	C. A. West	"
		A. M. Grier	"
		F. A. Petersen	"

